


REVISIONS	REV#	DATE	DESCRIPTION
1	28 JUNE 22	ISSUED FOR MUNICIPAL REVIEW	


This drawing and all information contained herein is authorized for use only by the party for whom the work was contracted or its successors. This drawing may not be copied, reprinted, distributed, modified or used for any other purpose without the written consent of Cerminara Architect. Copyright 2022, Cerminara Architect. All Rights Reserved.

EXTERIOR MATERIAL SELECTIONS				
SYMBOL	LOCATION	MANUFACTURER	SIZE & TYPE	COLOR
GM-1	PAINTED CEMENTITIOUS MALL	TBD	TYPE AND STYLE TBD	TBD
IMP-1	INSULATED METAL PANEL FIELD COLOR	METL SPAN OR EQUAL	TYPE AND STYLE TBD	TBD
IMP-2	INSULATED METAL PANEL ACCENT COLOR	METL SPAN OR EQUAL	TYPE AND STYLE TBD	TBD
P-1	PAINT FIELD COLOR	SHERWIN WILLIAMS	EXTERIOR PAINT	COLOR TO MATCH METAL PANEL FIELD COLOR
P-2	PAINT ACCENT COLOR	SHERWIN WILLIAMS	EXTERIOR PAINT	COLOR TO MATCH METAL PANEL ACCENT COLOR
AL-1	ALUMINUM WINDOW/STOREFRONT	KAWNEER OR EQUAL	STOREFRONT & WINDOWS	CLEAR ANODIZED NO. 14 - 11
GL-1	EXTERIOR GLAZING	PPG OR EQUAL	1" INSUL. GLAZING W/LOW E	GREY TINT
MC-1	COPING, GUTTER, & DOWNSPOUTS	ATAS OR EQUAL	10" GUTTER, SEE ELEVS FOR DOWNSPOUT SIZES	COLOR TO MATCH MITL. PANEL - TBD


NOTE:  
CONTRACTOR SHALL SUBMIT ALL FINISH TYPES AND COLORS FOR APPROVAL.

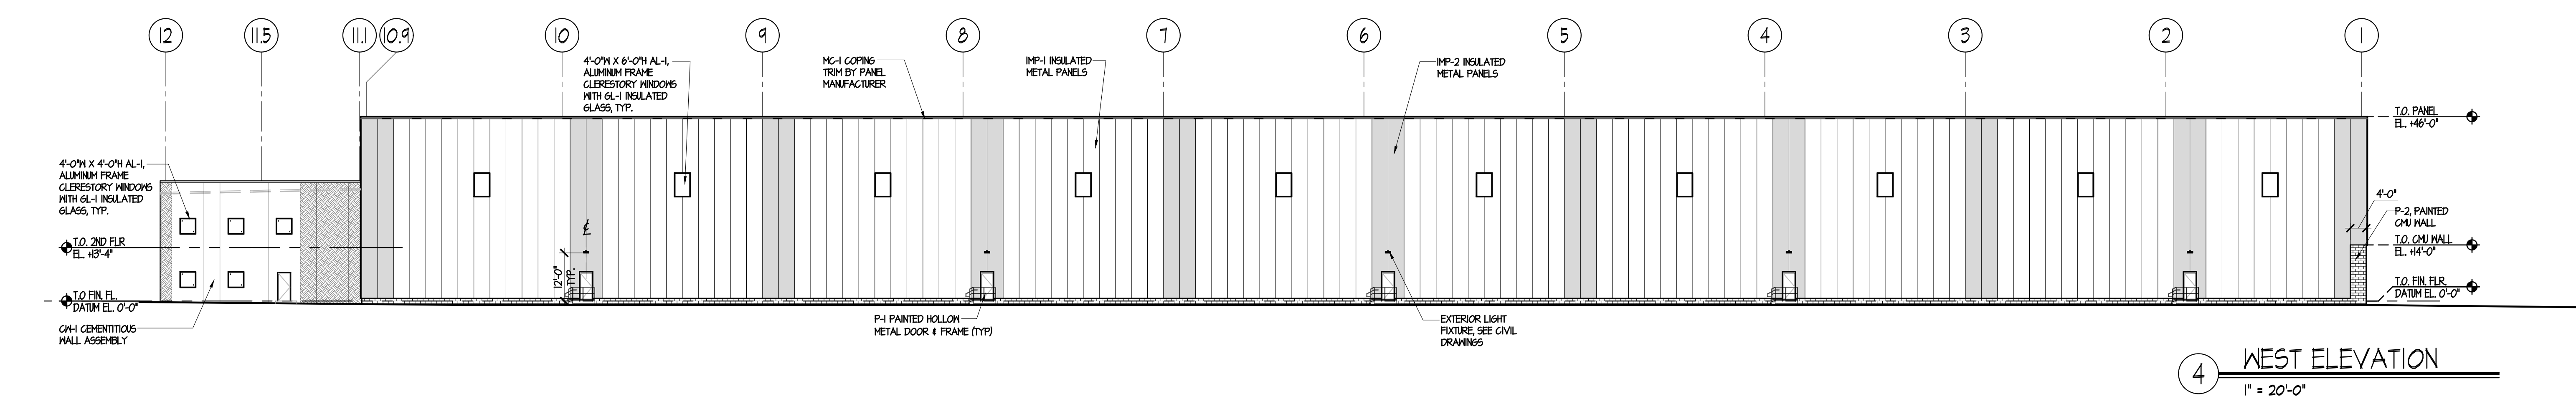


4 WEST ELEVATION  
1" = 20'-0"

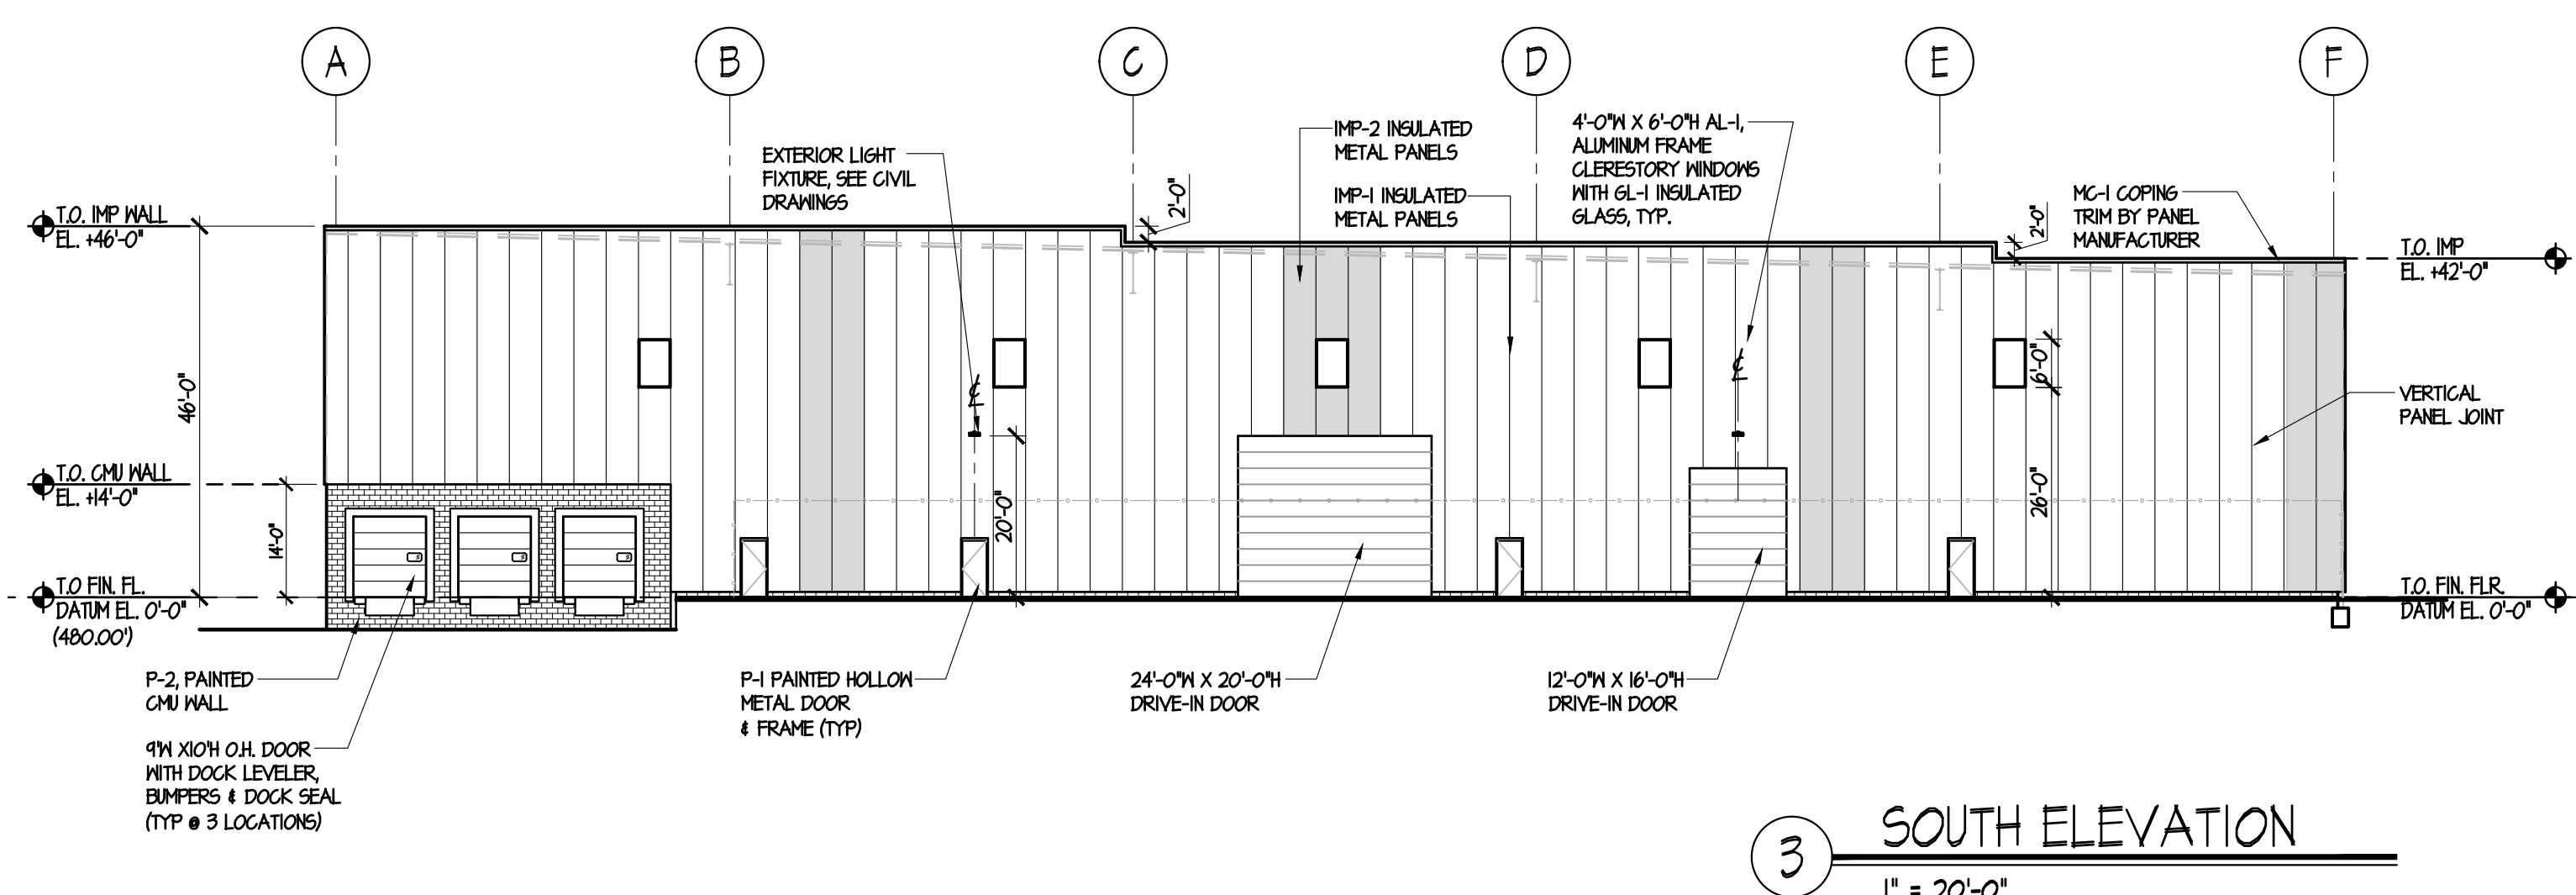

3 SOUTH ELEVATION  
1" = 20'-0"

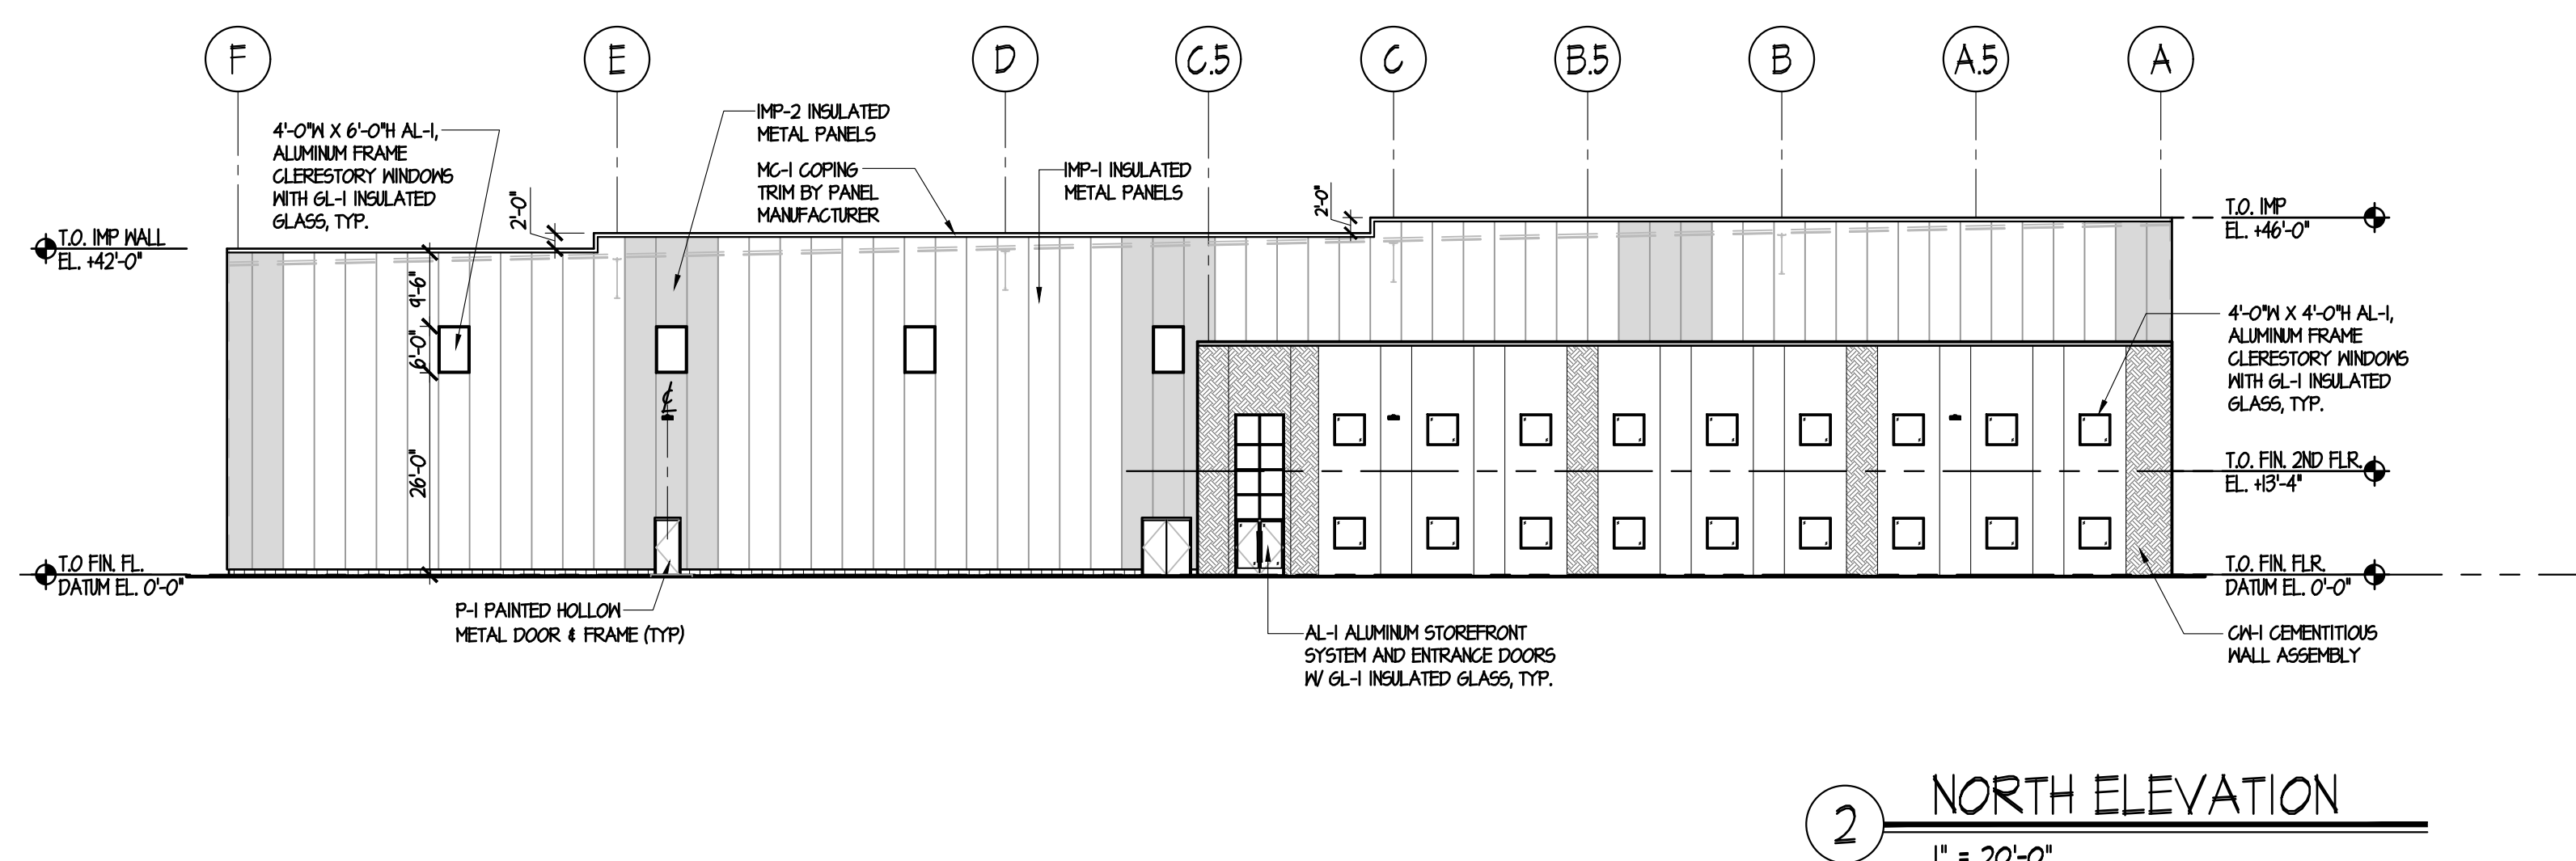

2 NORTH ELEVATION  
1" = 20'-0"

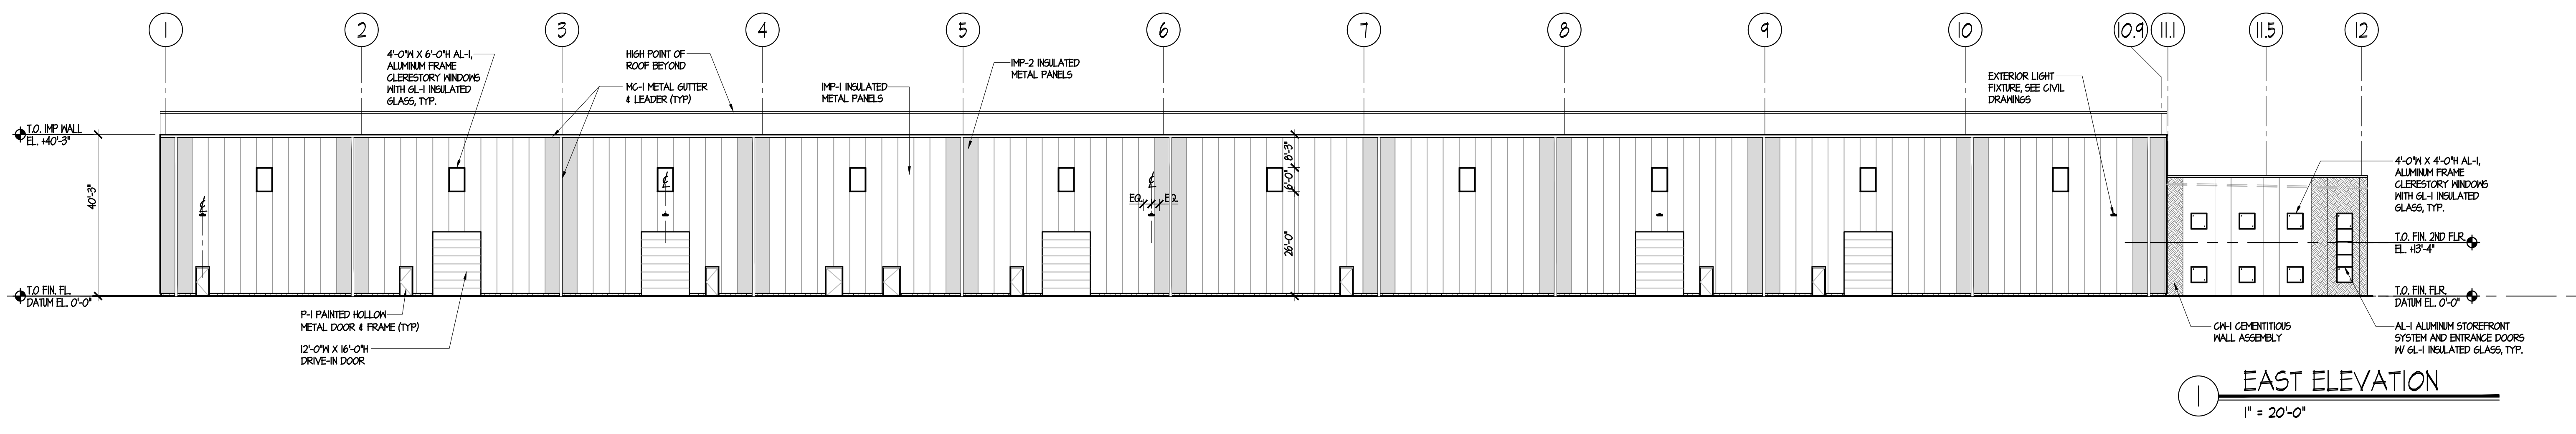

1 EAST ELEVATION  
1" = 20'-0"



222 COURT YARD DRIVE  
HILLSBORO, NJ 08844  
PHONE 908.685.7700 | FAX 528.3019  
WWW.CERMINARAARCHITECT.COM

CARMINE CERMINARA, AIA  
■ RA ■ RA1018688  
JOHN MANNINO, AIA  
■ RA ■ RA102015200  
■ RA ■ RA1045707  
■ NY ■ 030963-1  
■ CT ■ A01019433

**PROPOSED BUILDING**

BLACK BUFFALO

SMITHFIELD TWP,  
MONROE COUNTY, PENNSYLVANIA

**EXTERIOR ELEVATIONS**  
SCALE: 1/4" = 20'-0"

DATE: 28 JUNE 22 COMMISSION: 210292  
DRAWN BY: CA REVISION:  
CHECKED BY: CHF  
SHEET: 0 DRAWING:  
A2