


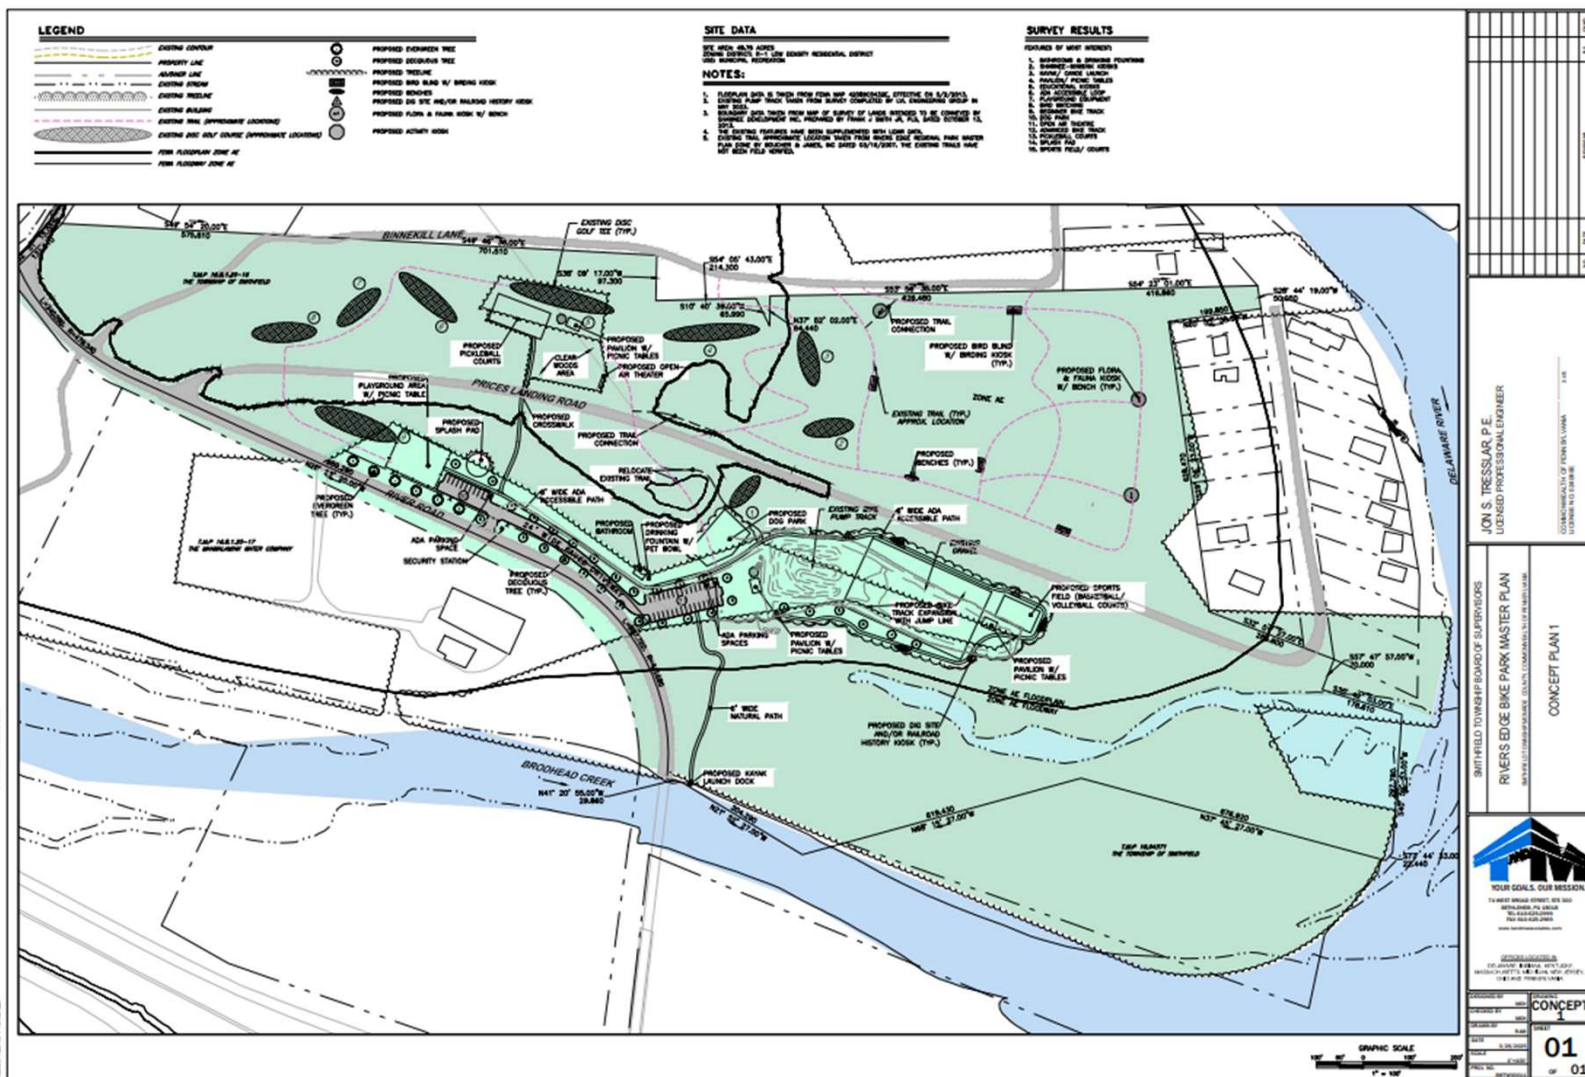

JON S. TRESSLAR, P.E.
LICENSED PROFESSIONAL ENGINEER

SMITHFIELD TOWNSHIP BOARD OF SUPERVISORS
RIVERS EDGE BIKE PARK MASTER PLAN



YOUR GOALS. OUR MISSION.
75 WEST BROAD STREET, STE 300
BETHLEHEM, PA 18018
TEL: 610-422-2999
FAX: 610-422-2999

