

LEGEND




SITE DATA

SITE AREA: 10.10 ACRES
 ZONING: RESIDENTIAL, D.C.1 LOW DENSITY RESIDENTIAL DISTRICT

NOTES:


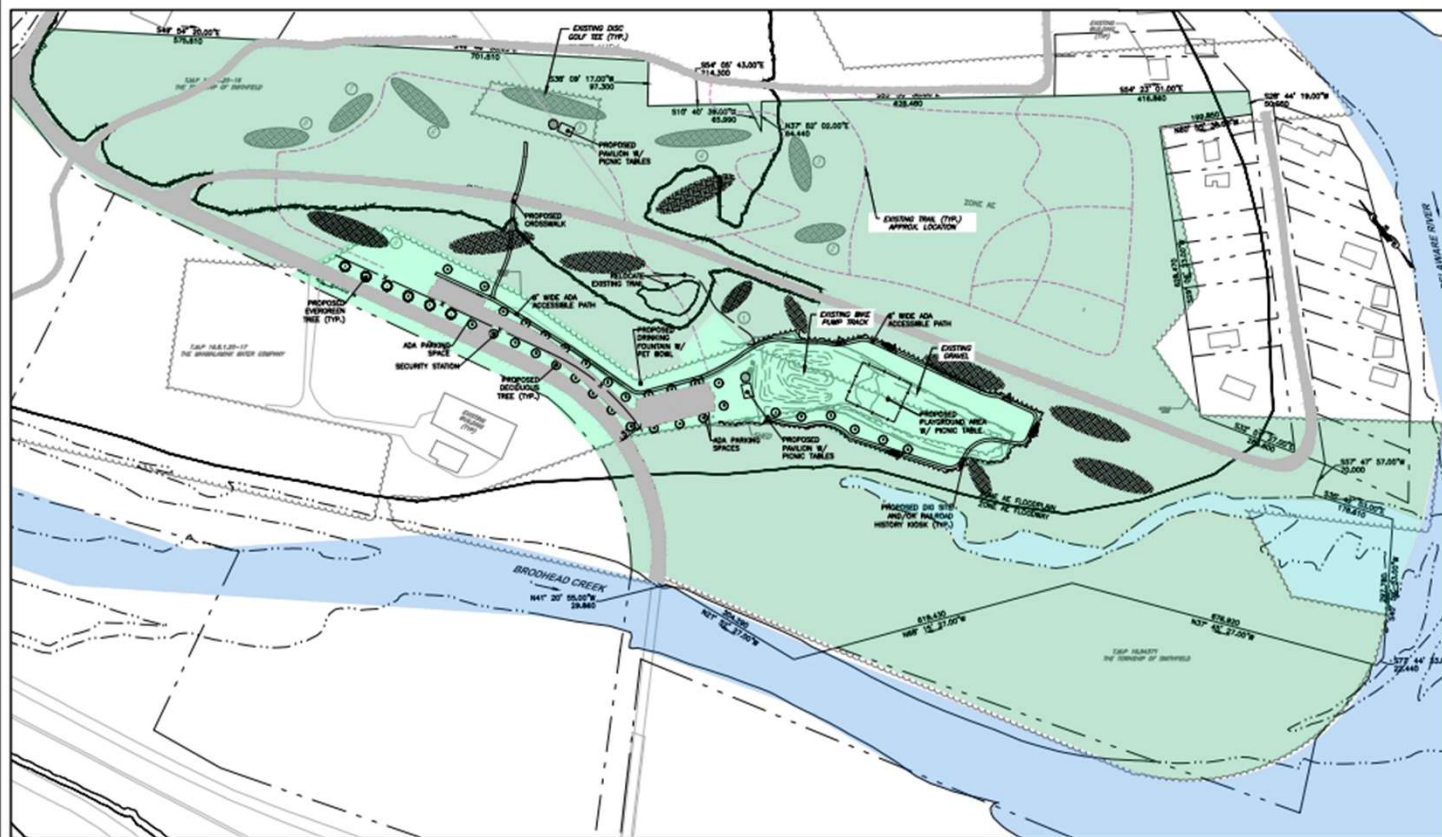


CONCEPT PLAN 4 01 OF 01	